




UNDERGROUND SERVICE ALERT
ONE-CALL NUMBER
811
 CALL TWO BUSINESS DAYS BEFORE YOU DIG

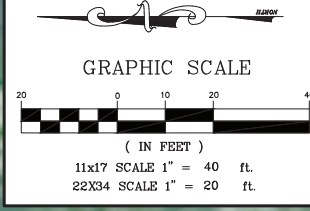

COPYRIGHT 2022
 Welch-Comer & Associates, Inc.
 This document, and ideas and designs incorporated herein, as an instrument of professional service, is the property of Welch-Comer & Associates, Inc., and is not to be used in whole or in part for any other project without the written authorization of Welch-Comer & Associates, Inc.

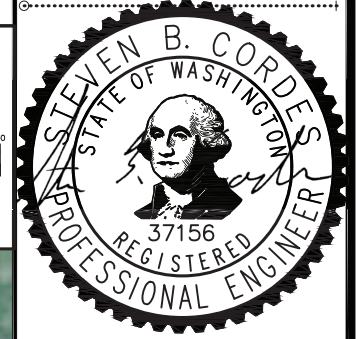

04/14/22

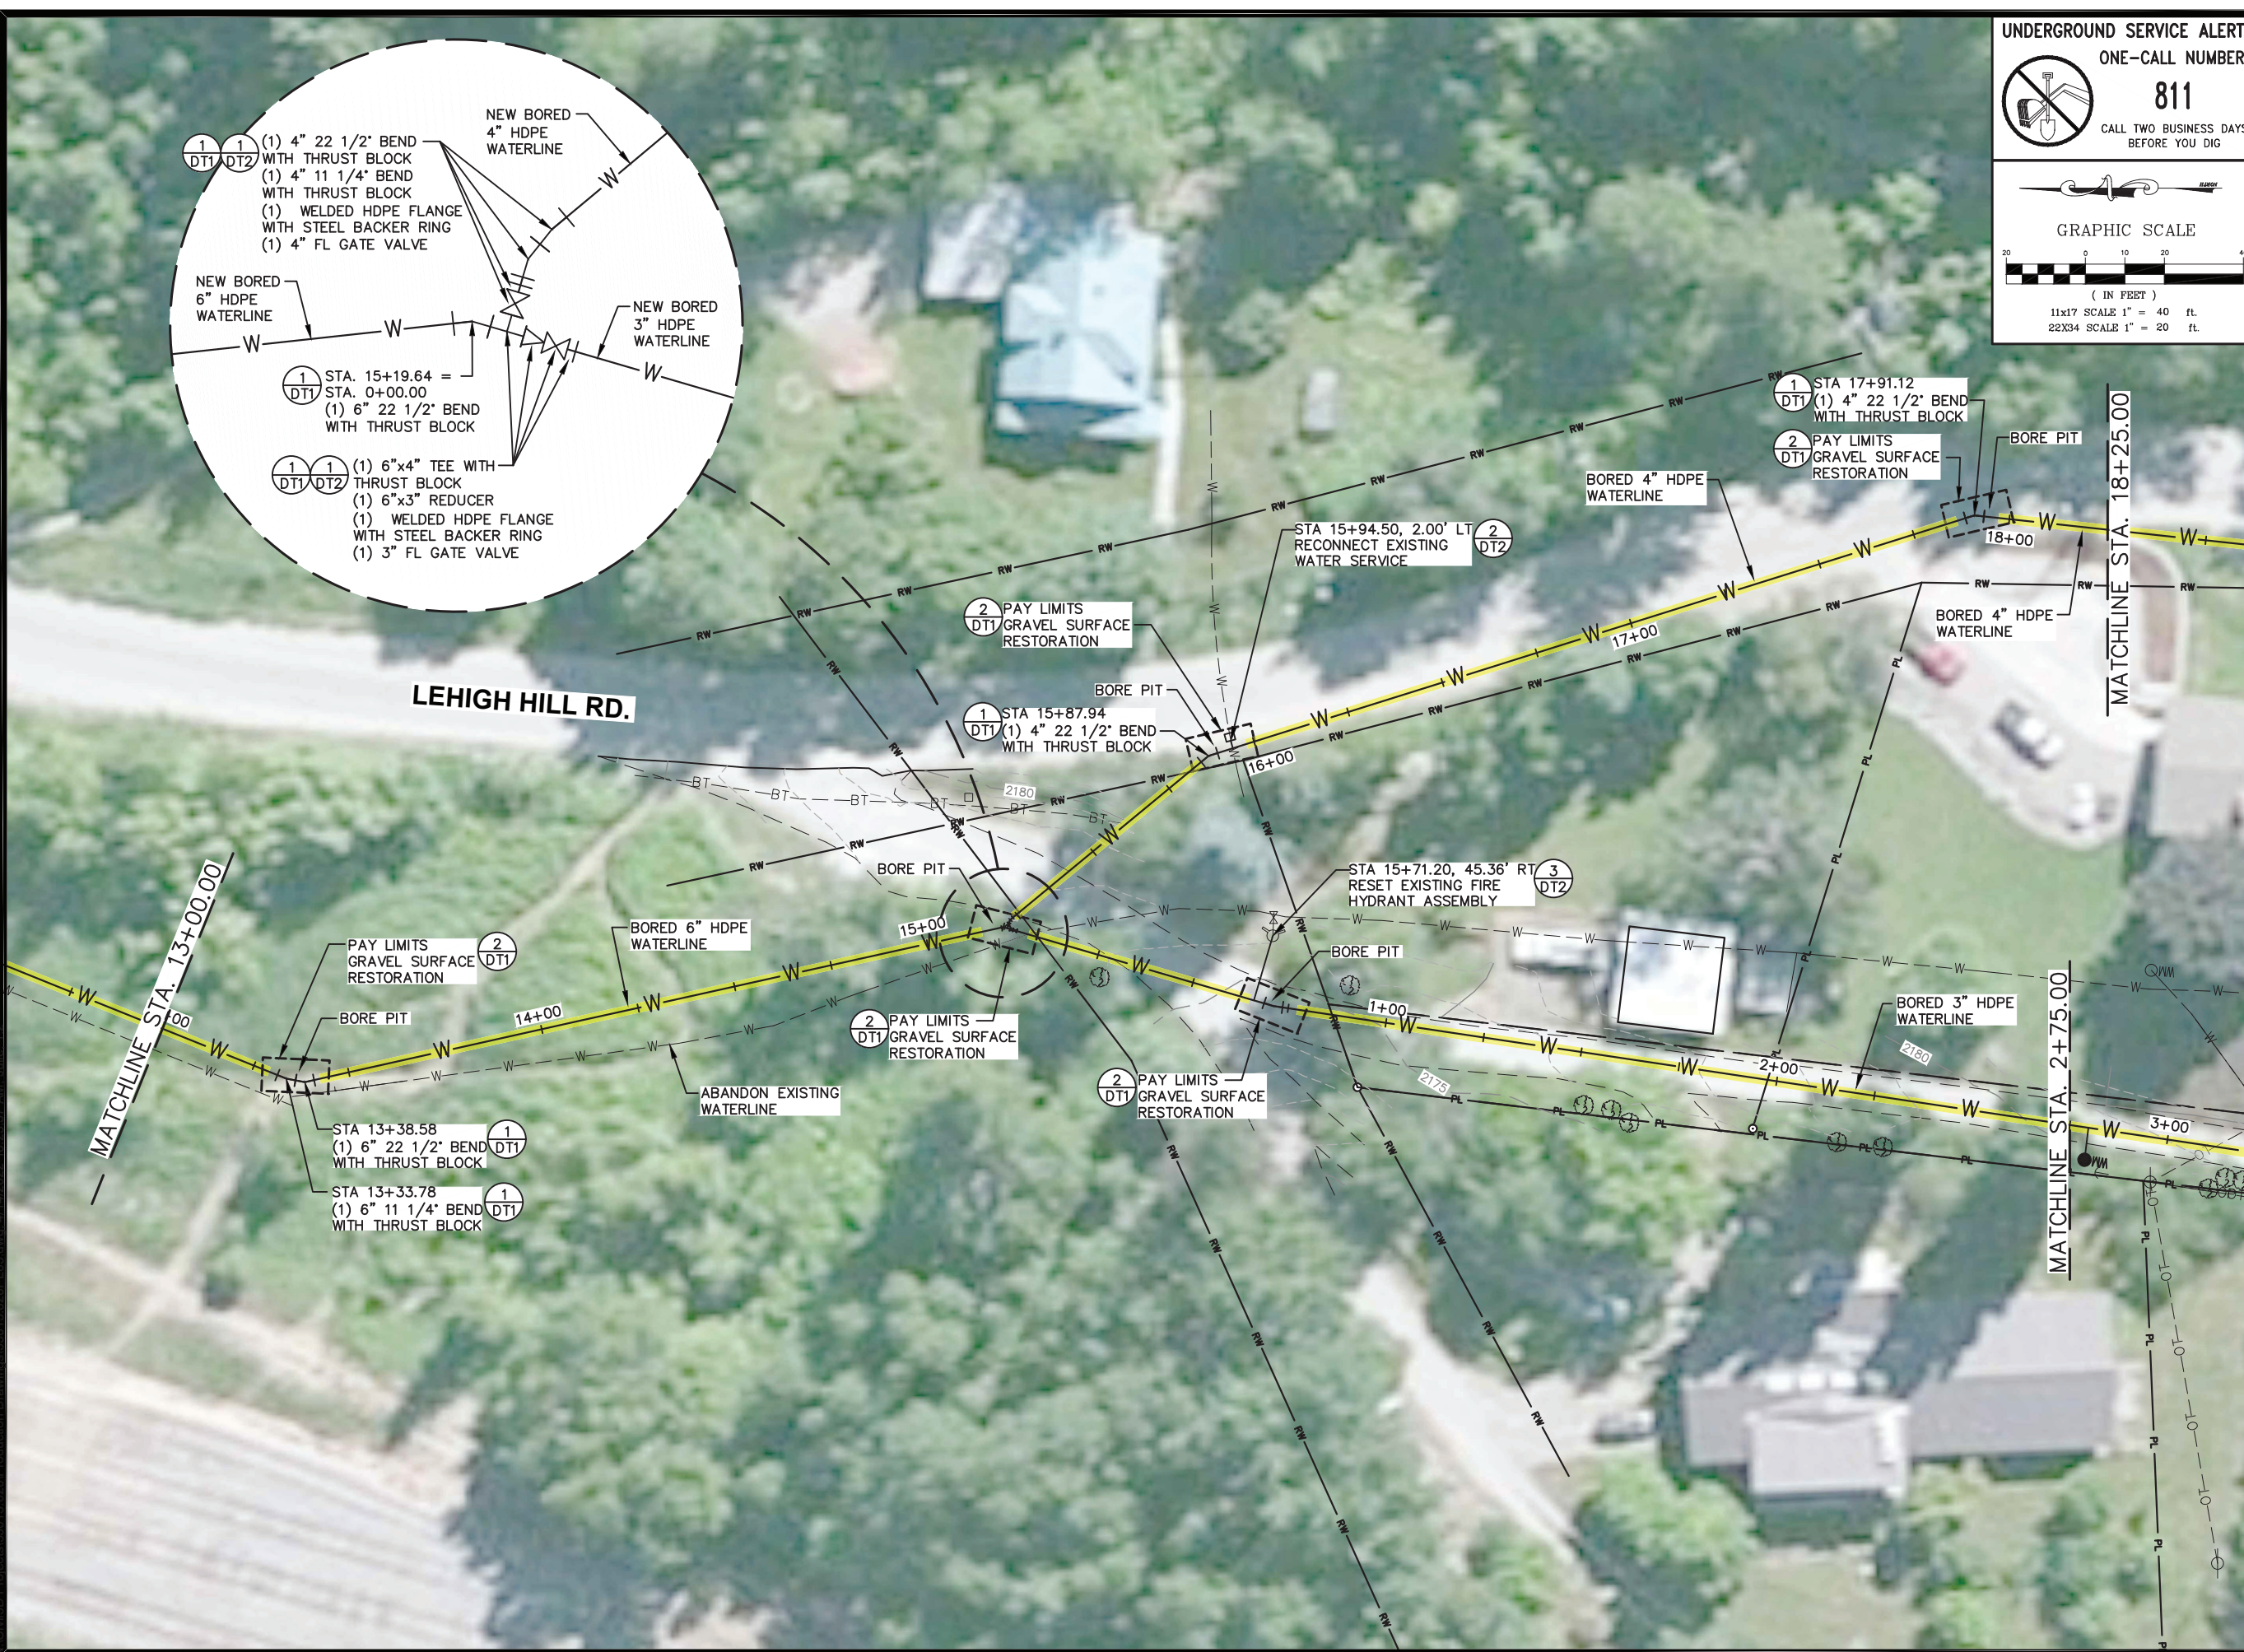

WELCH-COMER
ENGINEERS & SURVEYORS

www.welchcomer.com
 330 E. Lakeside Ave, Suite 101
 Coeur d'Alene, ID 83814
 208-664-9382
 (toll free) 877-815-5672
 (fax) 208-664-5946

NO.	DATE	REVISION DESCRIPTION	BY

PEND OREILLE COUNTY PUD NO. 1
METALINE FALLS - LEHIGH WATERLINE IMPROVEMENTS
 BID SCHEDULE 1
 PLAN VIEW

PROJ NO: 53013.020
 DESIGNED BY: S.B.C.
 DRAWN BY: J.A.L.
 CHECKED BY: S.B.C.
 DWG NAME: 53013.020PL03.DWG
 DATE: 04-14-22
 SHEET NO:

C2

\\C:\w\b\Drawings\2023\Drawings\2023\DWG\53013.02\53013.02.dwg, 4/14/2023, 10:29:20 AM, J.L.L.


UNDERGROUND SERVICE ALERT
ONE-CALL NUMBER
811
 CALL TWO BUSINESS DAYS BEFORE YOU DIG

GRAPHIC SCALE
 (IN FEET)
 11x17 SCALE 1" = 40 ft.
 22x34 SCALE 1" = 20 ft.

COPYRIGHT 2022
 Welch-Comer & Associates, Inc.
 This document, and ideas and designs incorporated herein, as an instrument of professional service, is the property of Welch-Comer & Associates, Inc., and is not to be used in whole or in part for any other project without the written authorization of Welch-Comer & Associates, Inc.



04/14/22

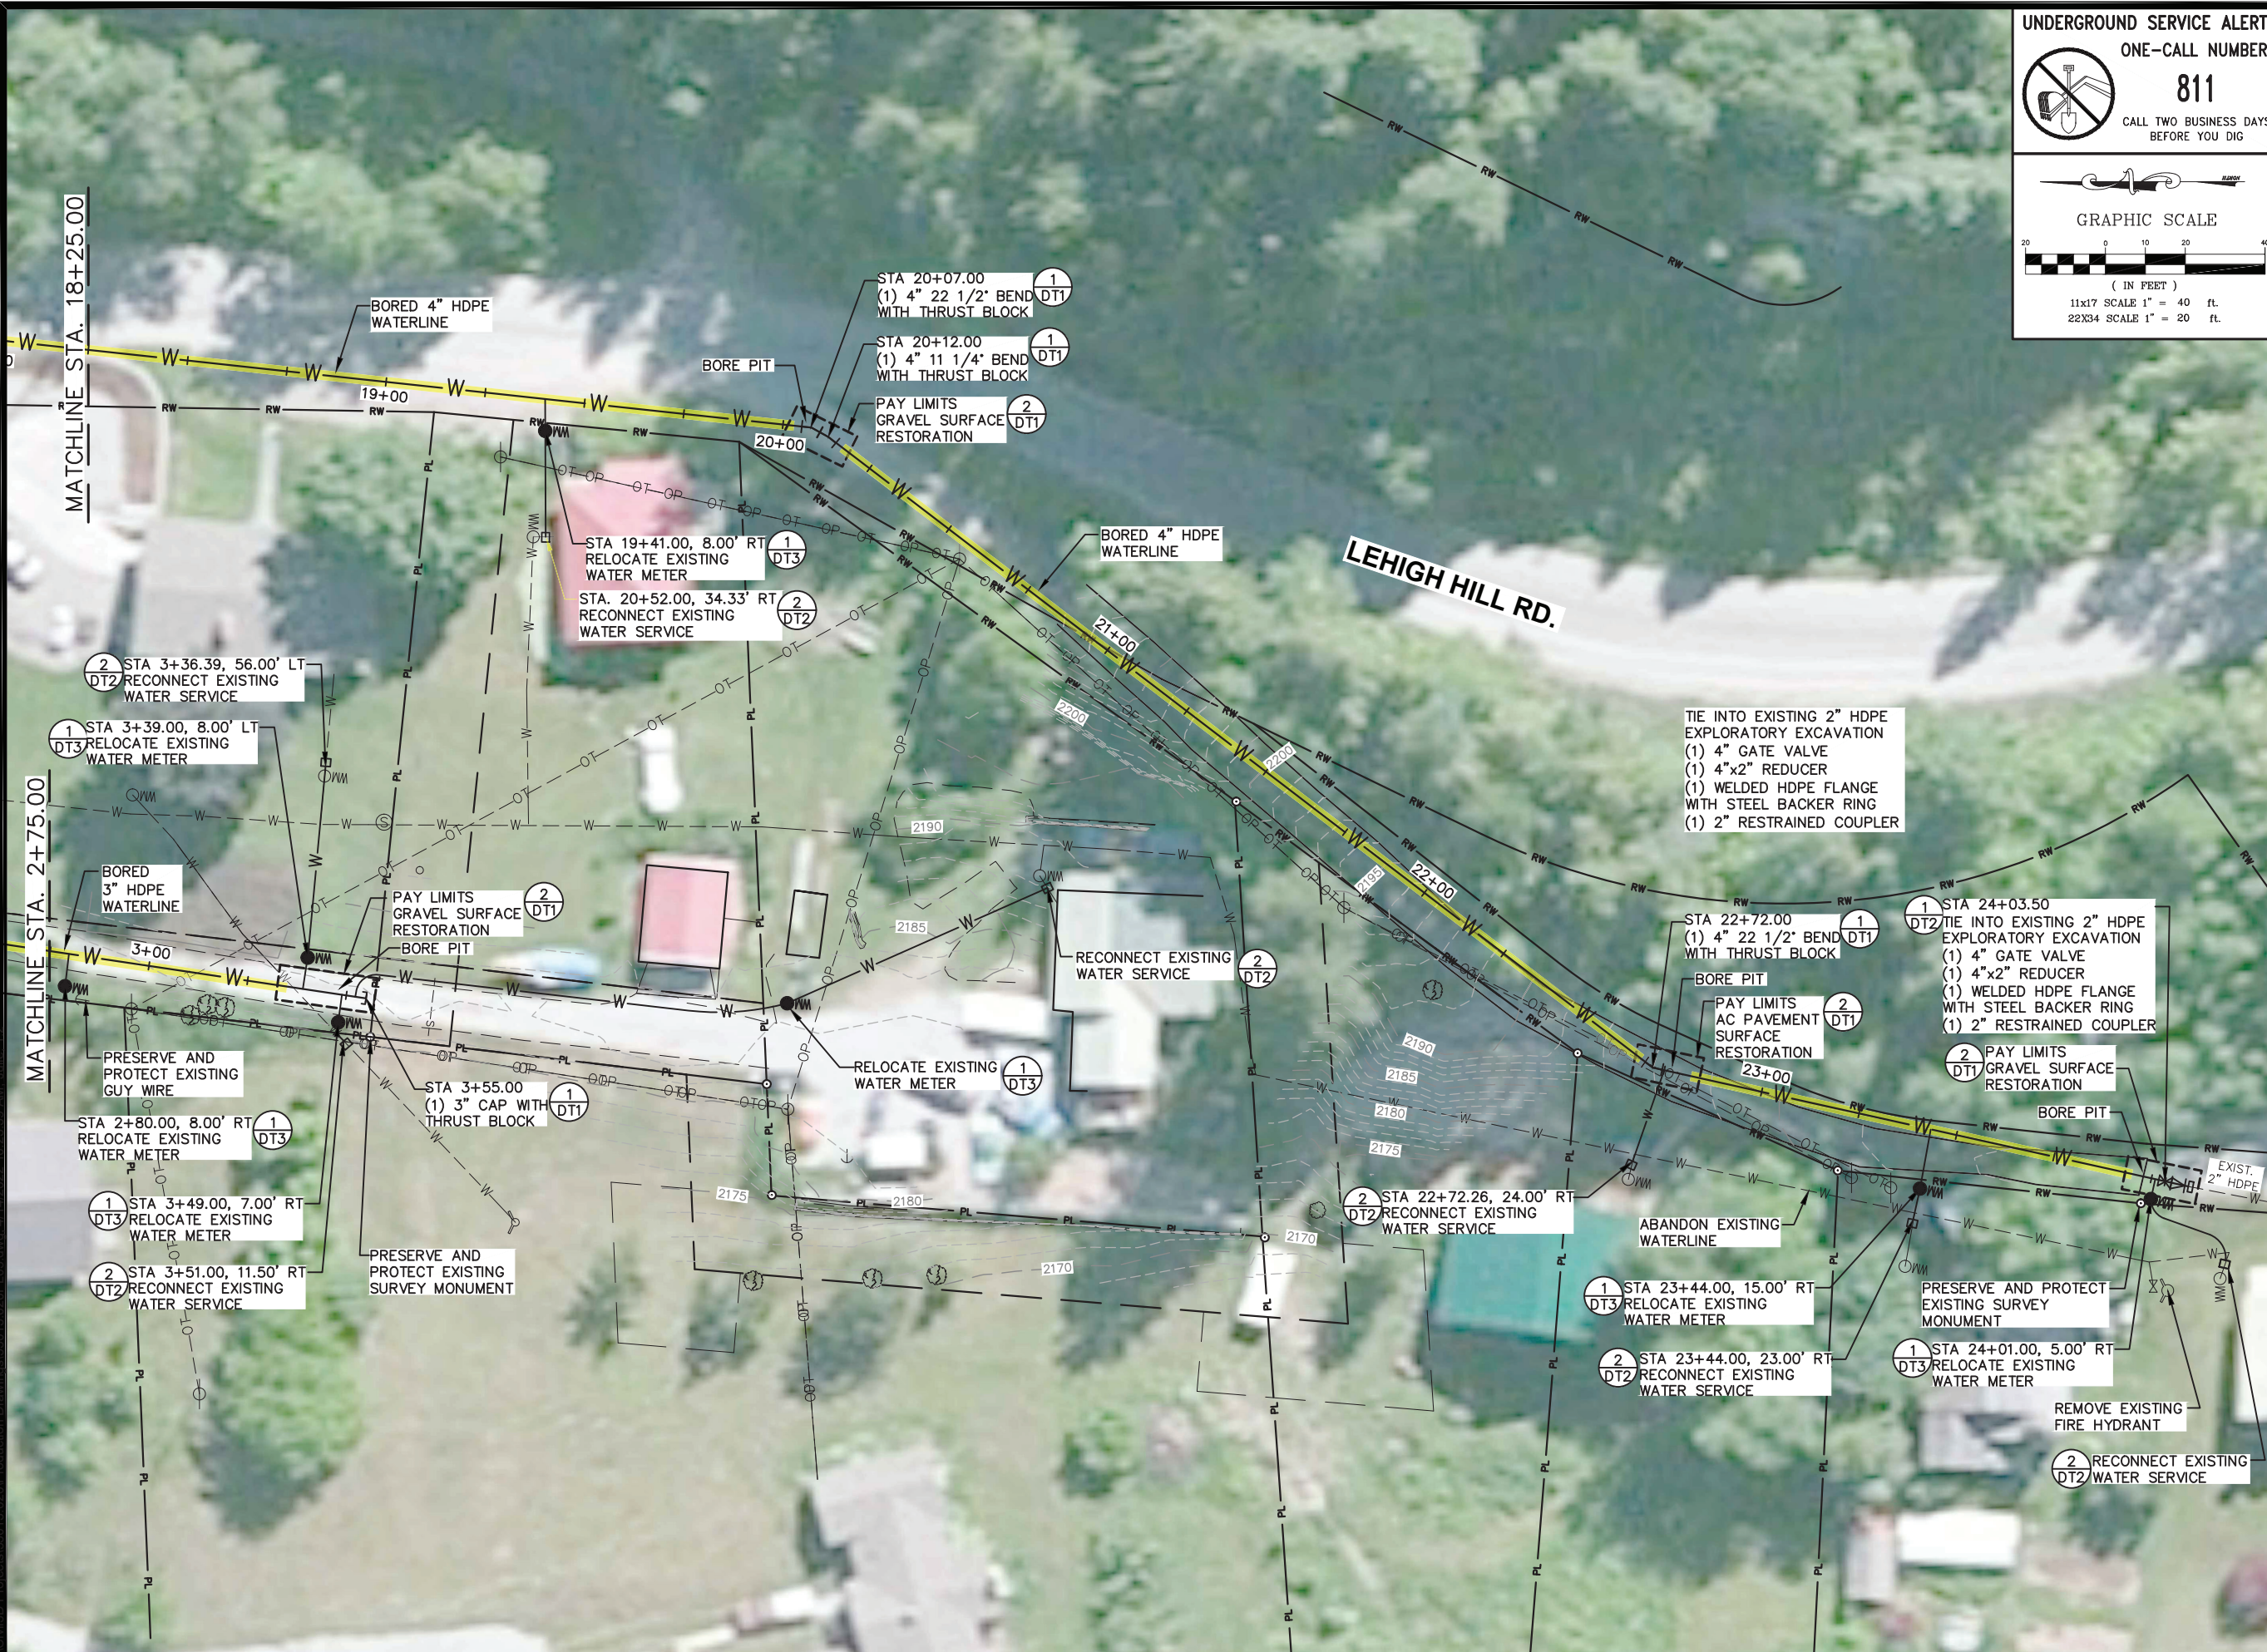

WELCH-COMER
 ENGINEERS | SURVEYORS

www.welchcomer.com
 330 E. Lakeside Ave, Suite 101
 Coeur d'Alene, ID 83814

208-664-9382
 (toll free) 877-815-5672
 (fax) 208-664-5946

NO.	DATE	REVISION DESCRIPTION	BY

PEND OREILLE COUNTY PUD NO. 1
METALINE FALLS - LEHIGH
WATERLINE IMPROVEMENTS
 BID SCHEDULE 1
 PLAN VIEW

PROJ NO: 53013.020
 DESIGNED BY: S.B.C.
 DRAWN BY: J.A.L.
 CHECKED BY: S.B.C.
 DWG NAME: 53013.020PL03.DWG
 DATE: 04-14-22
 SHEET NO:

C3